



WHISTLER




Dream Home Development Group
1-866-884-4597

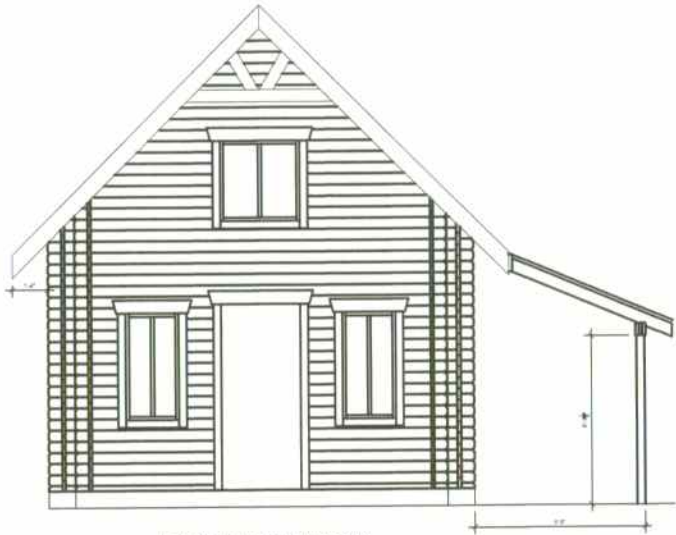


RIGHT ELEVATION

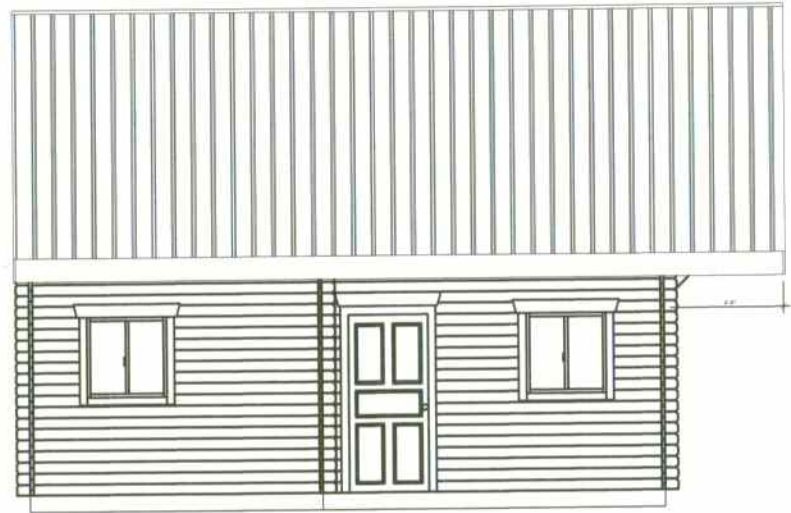

FRONT ELEVATION

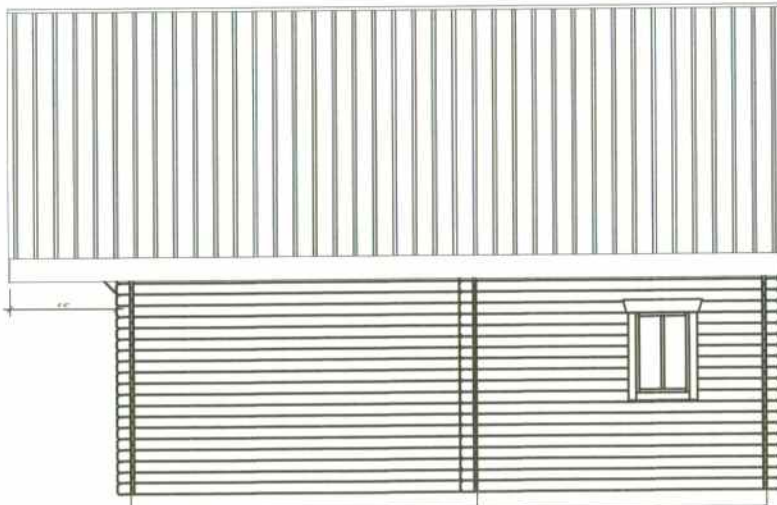


REAR ELEVATION

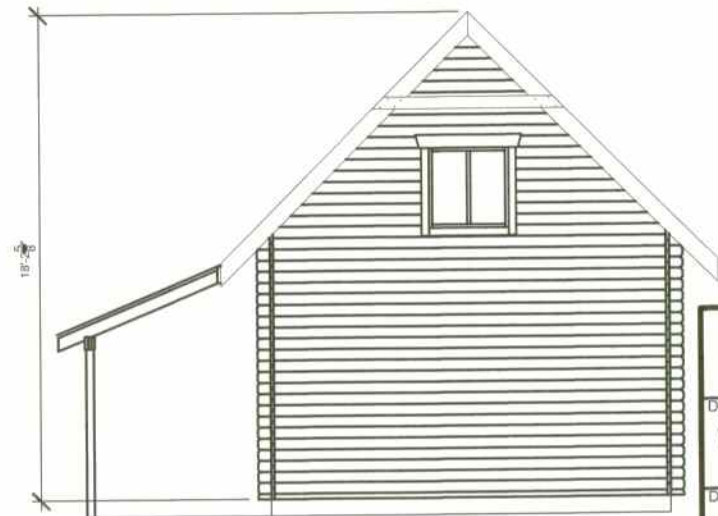

LEFT ELEVATION

Dream Home Development Group
1-866-884-4597


DRAWING NAME:	WHISTLER Elevations
DRAWN BY:	B. TERPSTRA
DATE:	FEBRUARY 14, 2003
SCALE:	NONE
PAGE:	

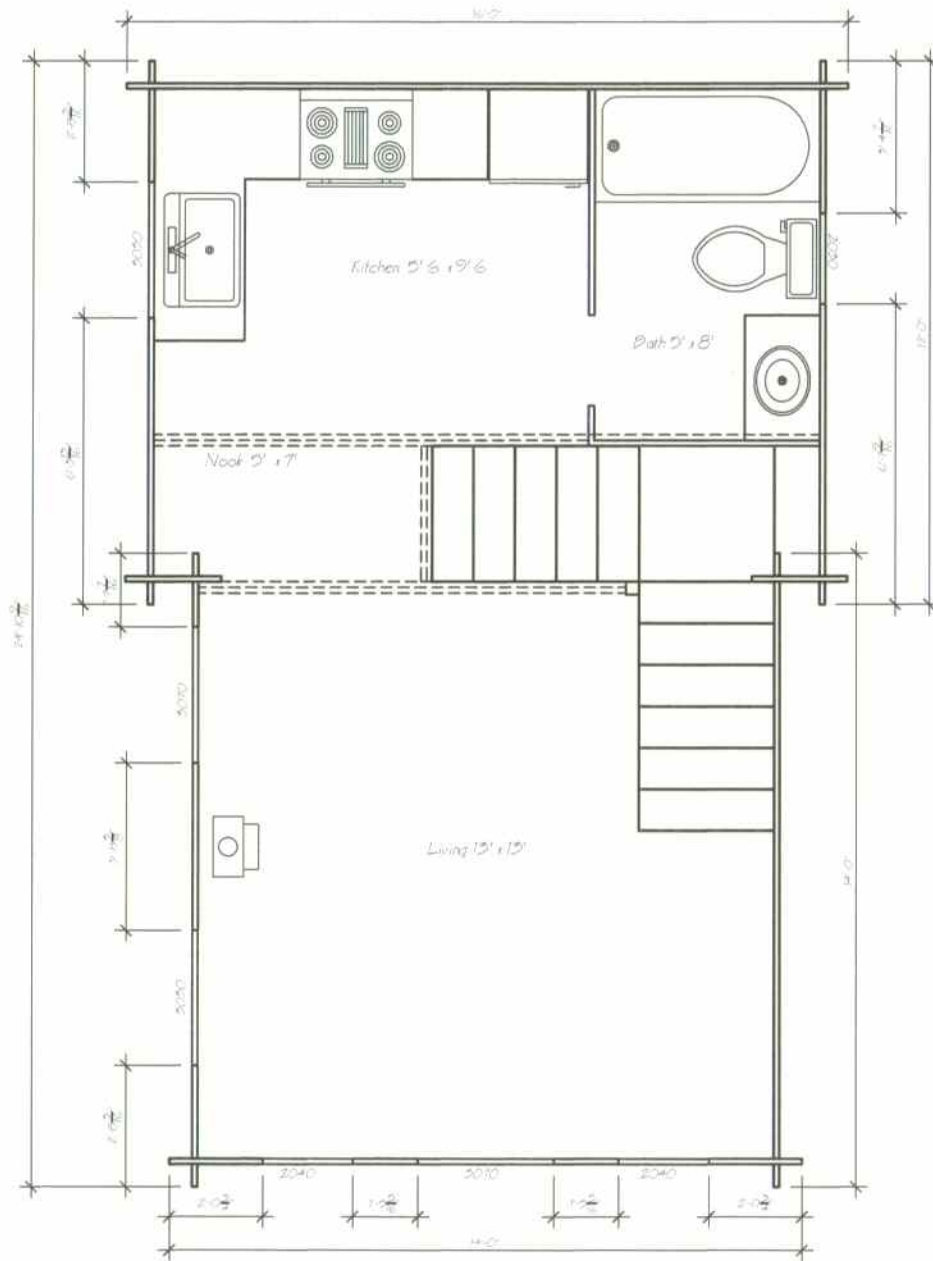

PLAN

Dream Home Development Group
1-866-884-4597

DRAWING NAME: WHISTLER Footprint
DRAWN BY: B. TERPSTRA
DATE: FEBRUARY 18, 2003
SCALE: 1/4" = 1'-0"
PAGE:

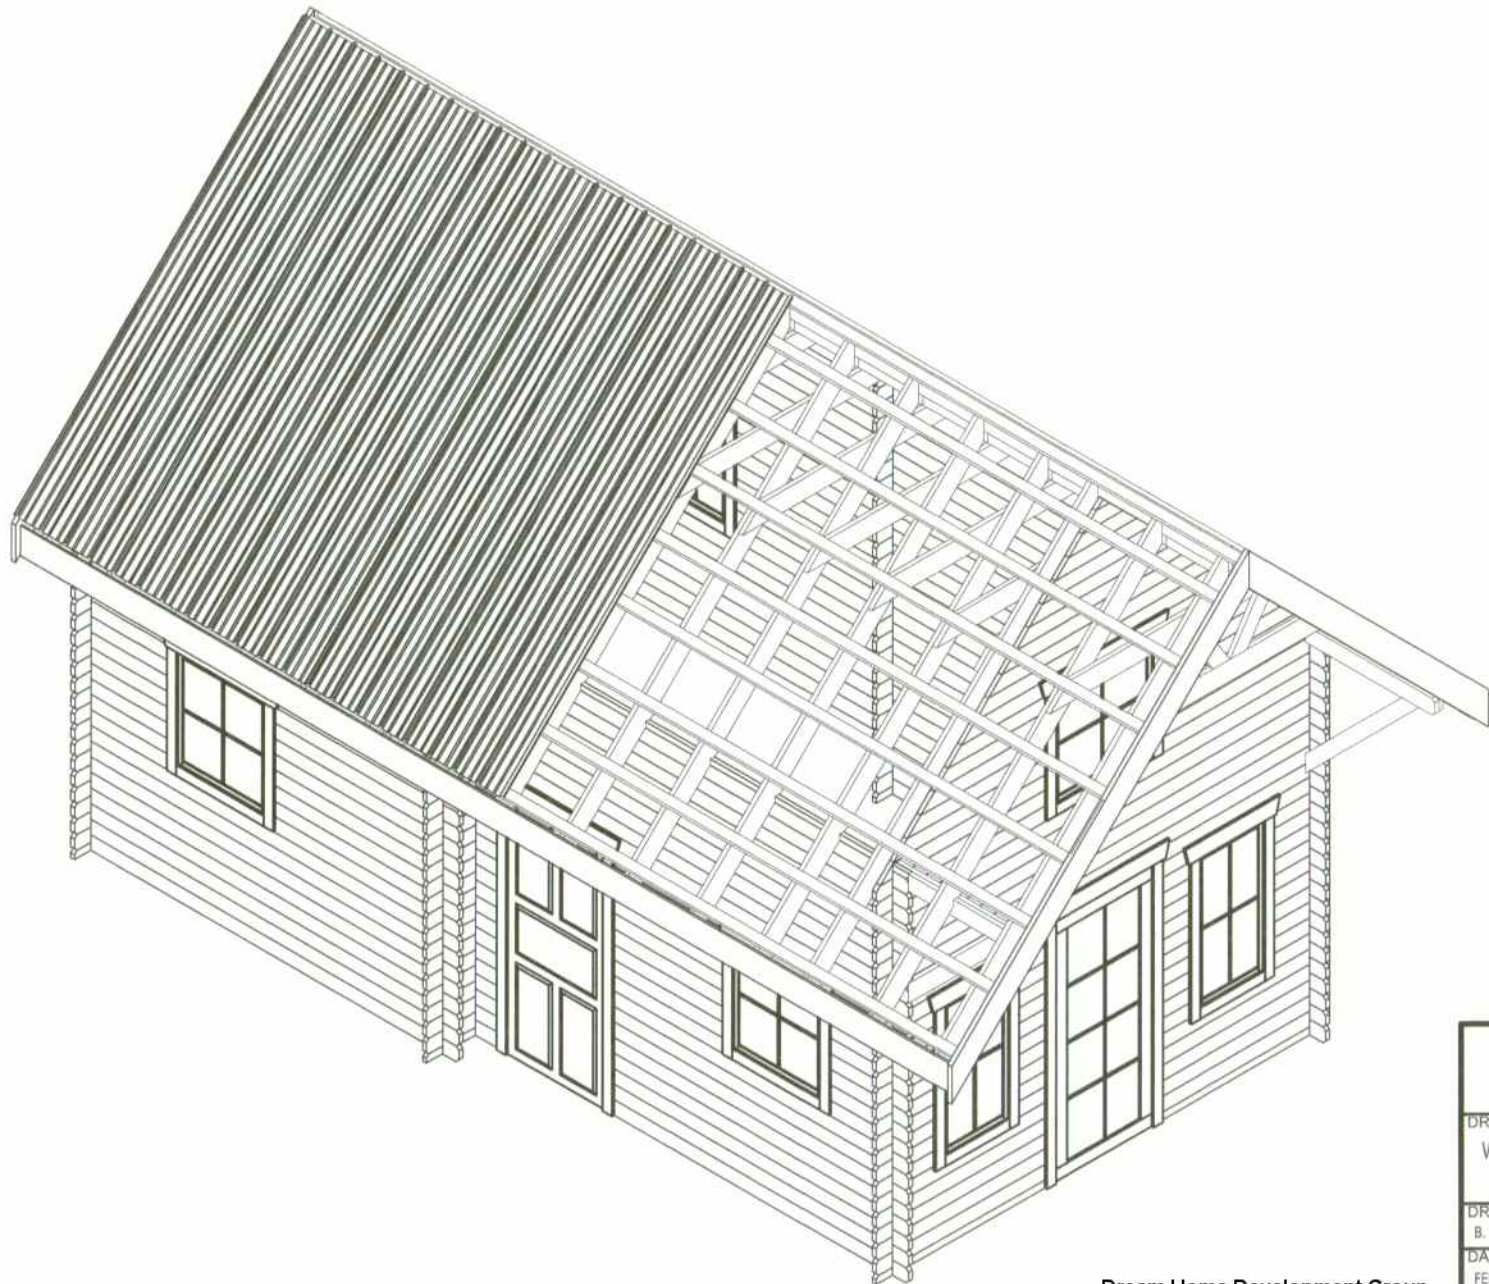

Dream Home Development Group
1-866-884-4597


DRAWING NAME:
WHISTLER
Metal Roof Drawing

DRAWN BY:
B. TERPSTRA

DATE:
FEBRUARY 28, 2003

SCALE:
3/16" = 1' - 0"

PAGE: 3

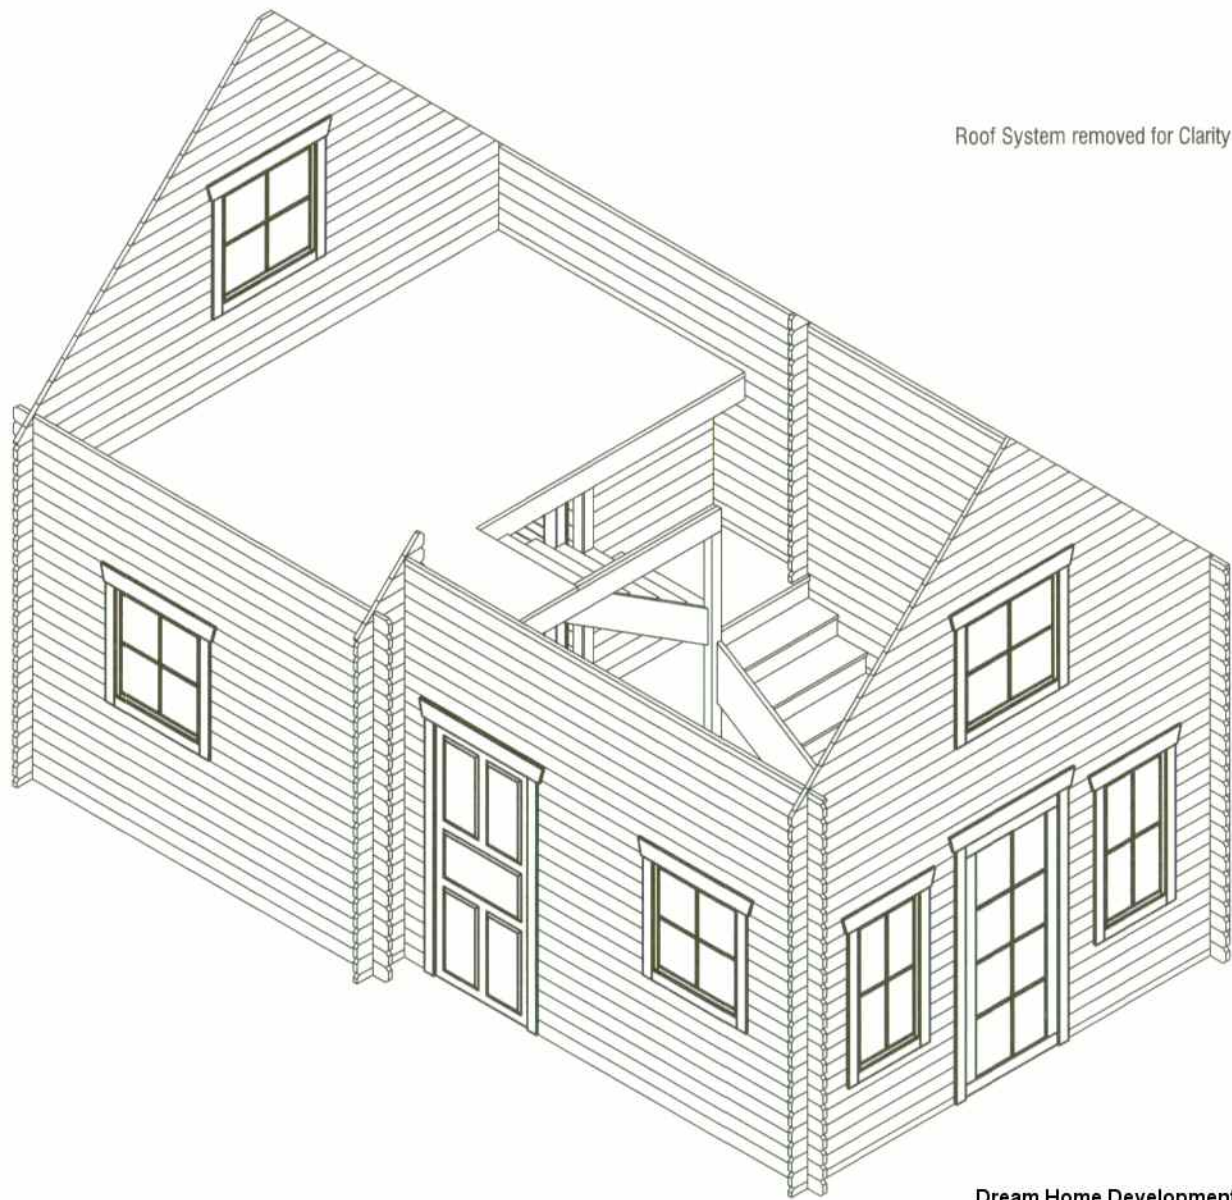

Roof System removed for Clarity

Dream Home Development Group
1-866-884-4597

DRAWING NAME: WHISTLER Loft Drawing
DRAWN BY: B. TERPSTRA
DATE: FEBRUARY 28, 2003
SCALE: None
PAGE: 5