


VALEMOUNT

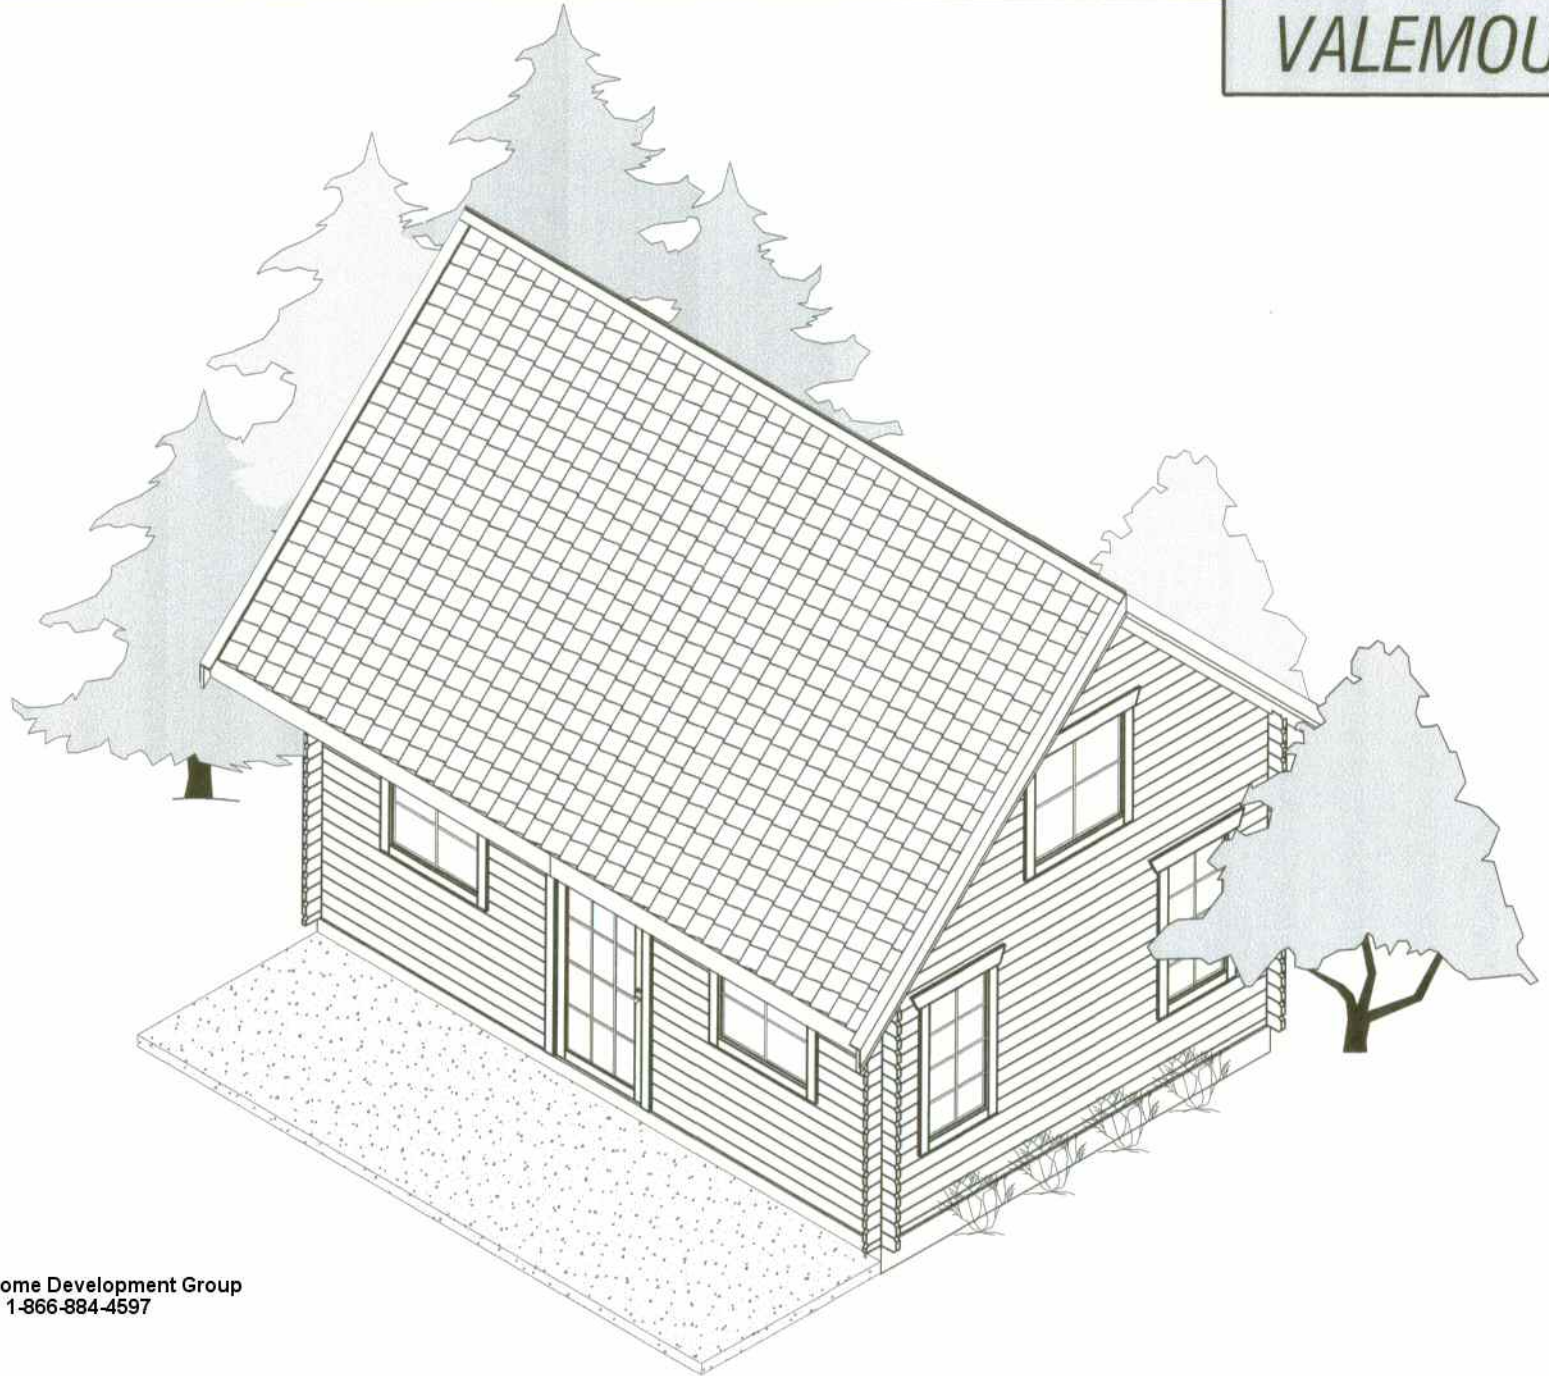


14' x 20' CABIN

SHOWN W/ DEKK-TILE METAL ROOFING
AND OPTIONAL 6' COVERED PORCH



BACK VIEW

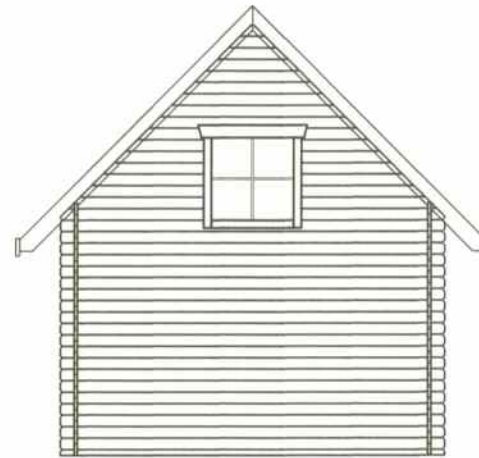

LEFT SIDE VIEW



FRONT VIEW



RIGHT SIDE VIEW

DRAWING NAME:
VALEMOUNT
ELEVATIONS

DRAWN BY:
B. TERPSTRA

DATE:
MARCH 11, 2003

SCALE:
1/8" = 1'-0"

PAGE: 3 of 25

Dream Home Development Group
1-866-884-4597